
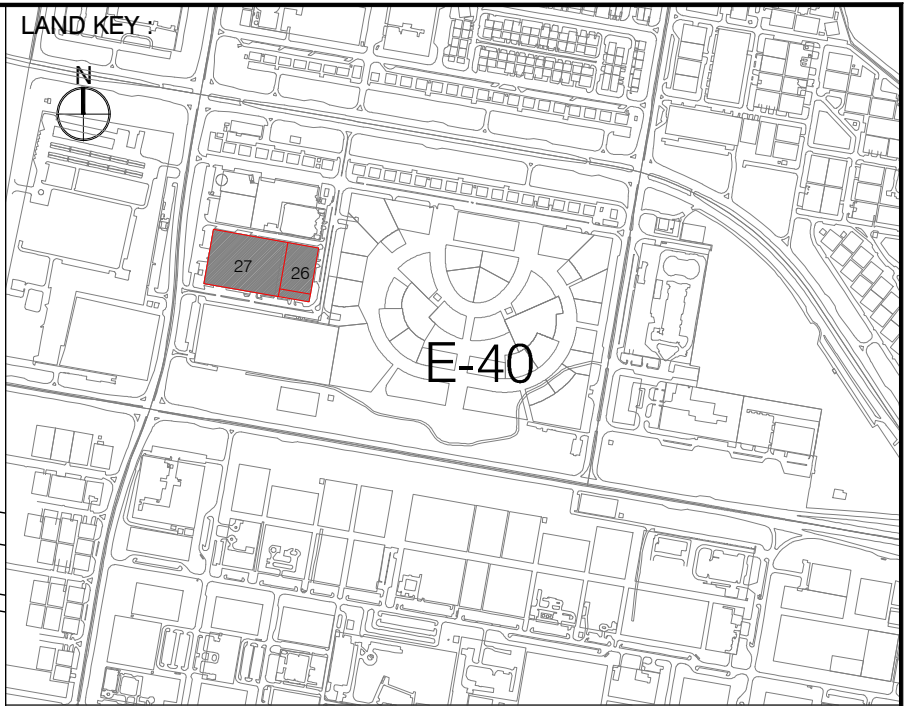


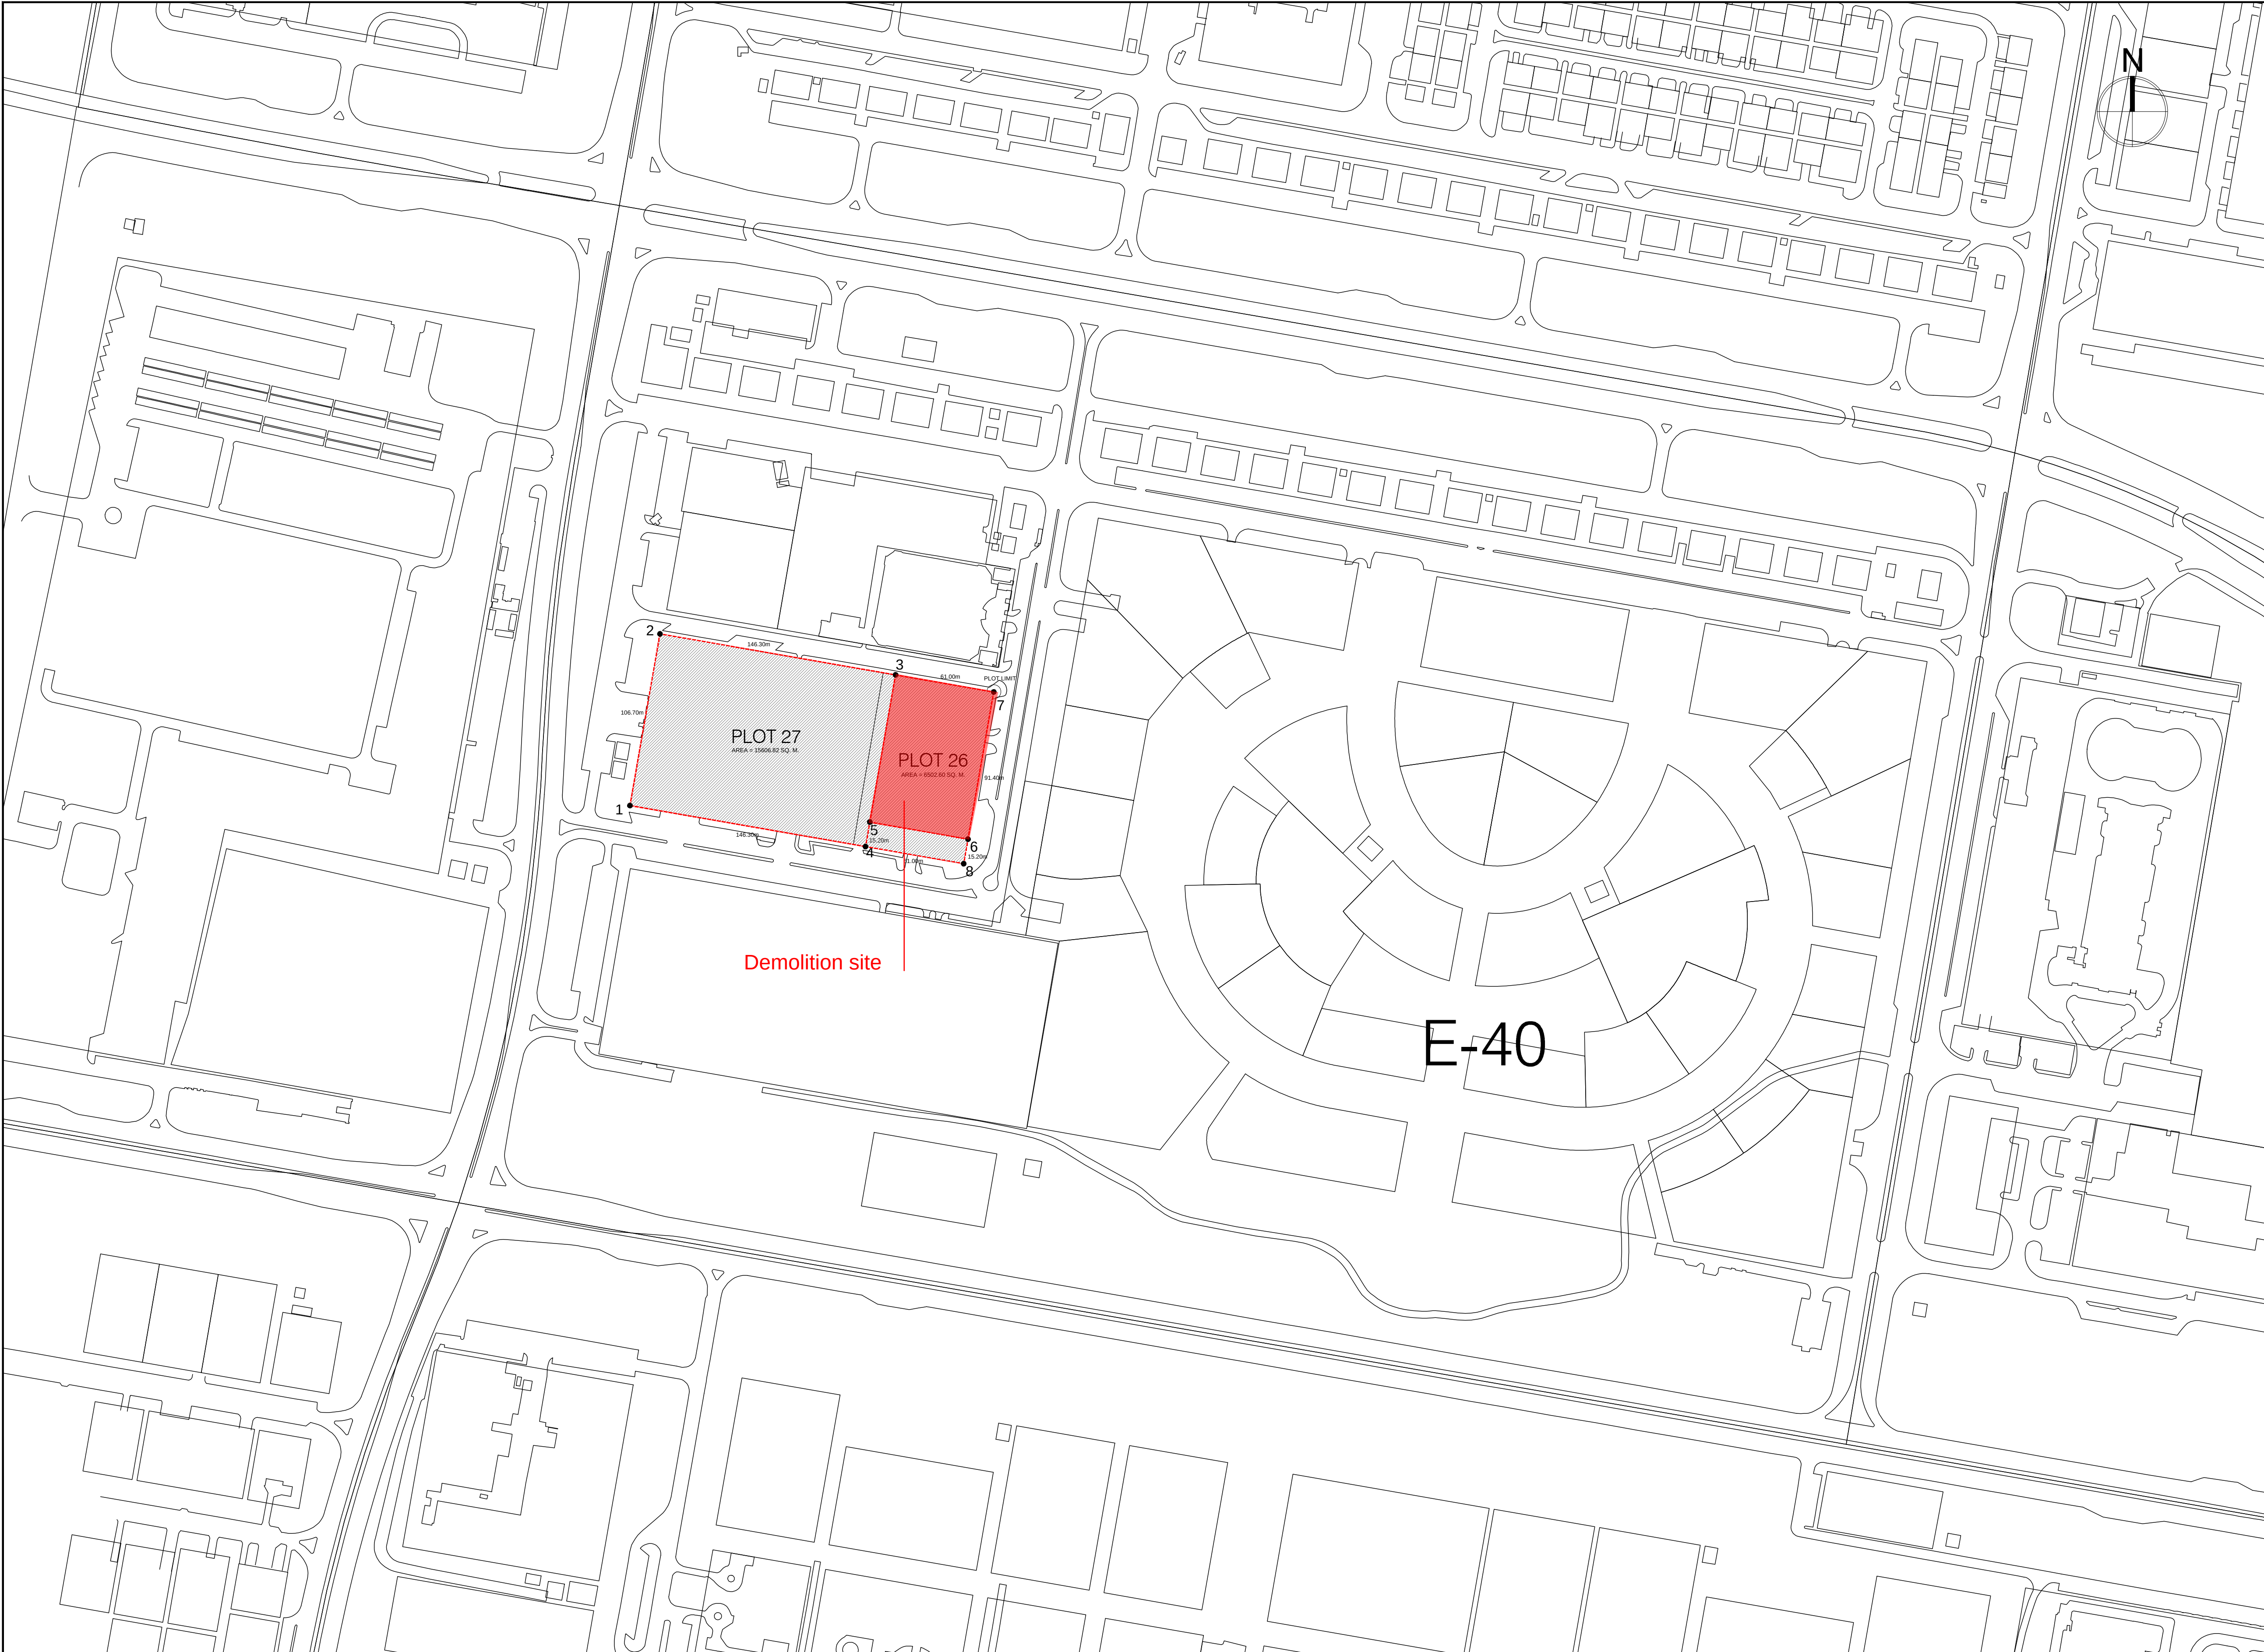

GENERAL NOTES :
1- ALL DIMENSIONS ARE IN METER, LEVELS ARE IN METER, UNLESS OTHERWISE AS SPECIFIED.

PLOT 26 AREA = 6502.60 SQ. M.
PLOT 27 AREA = 15606.82 SQ. M.

0	ISSUED FOR OWNER APPROVAL	25-01-2014
REV. NO.	DESCRIPTION	Date

OWNER :

Lycée Louis Massignon

Primary and High French School

P.O BOX: 2314 - ABU DHABI
UNITED ARABIS EMIRATES
Tel.: +971 2 444 80 85 / 75
Fax : +971 2 444 92 90
www.lm.ae

CONSULTANT :

المكتب الوطني للاستشارات الهندسية
NATIONAL CONSULTING OFFICE For Engineering
تلفون: +٩٧١ ٢ ٤٤٤ ٨٠ ٨٥ - فاكس: +٩٧١ ٢ ٤٤٤ ٩٢ ٩٠ - بريد إلكتروني: info@nco.ae - الموقع الإلكتروني: www.nco.ae
Tel.: +971 2 6780713 - Fax: +971 2 6784120 - P.O. Box: 8165 - ABU DHABI - United Arab Emirates
E-mail: info@nco.ae - Website: www.nco.ae

PROJECT NAME :
Lycée Louis Massignon
SITE SURVEY

ZONE :
ABU DHABI ISLAND

SECTOR NO :	PLOT NO :
E40	26 & 27

PROJECT DESCRIPTION :
SITE SURVEY ON SECTOR NO :E40, PLOT NO 26 & 27
ABU DHABI ISLAND, UAE


DRAWING TITLE :
OVERALL SITE PLAN

DRAWING NO :	REVISION NO:	SCALE :
A02	0	1:2000 @ A1

SUBMISSION DATE :	PROJECT ID :
25-01-2015	750

OFFICE USE ONLY :

LOCATION :ABU DHABI ISLAND
SECTOR NO :E40
PLOT NO 26 & 27

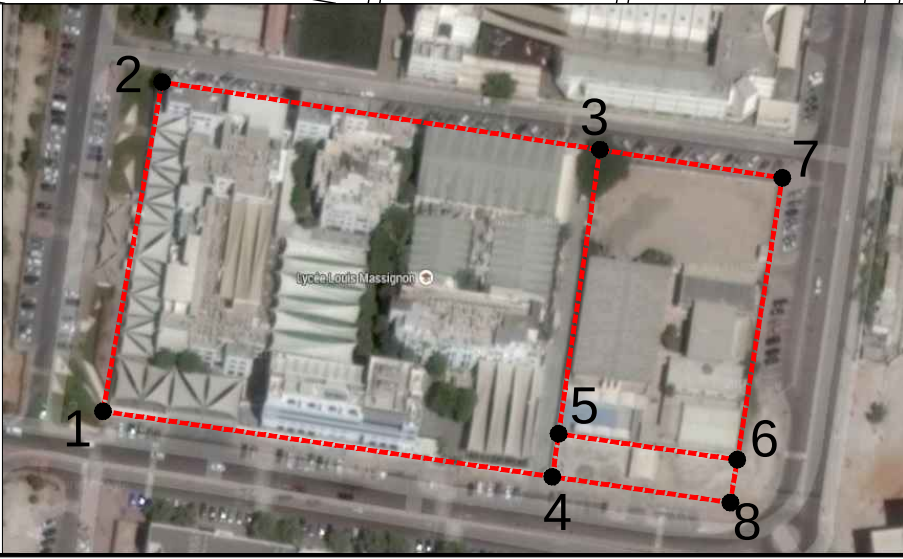

PLOT LIMIT COORDINATES		
PT	E	N
1	239437.45	2704329.07
2	239455.82	2704434.16
3	239599.95	2704409.07
4	239581.58	2704303.98
5	239584.21	2704318.98
6	239644.28	2704308.53
7	239660.02	2704398.61
8	239641.65	2704293.52